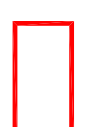
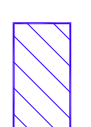
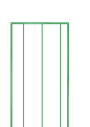
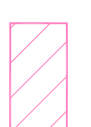

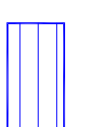
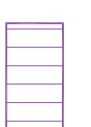

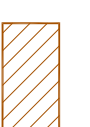
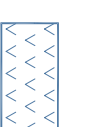

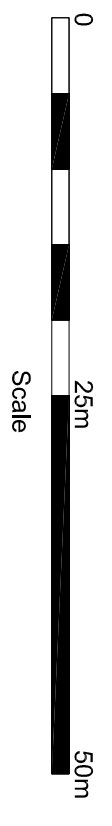
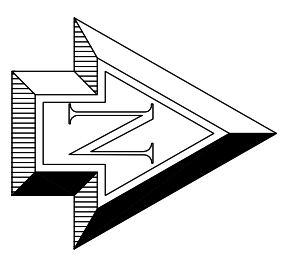


GENERAL NOTES

1. THIS DRAWING IS COPYRIGHT AND THE PROPERTY OF VEOLIA AND IS NOT TO BE COPIED IN WHOLE OR IN PART EXCEPT UNDER A WRITTEN AGREEMENT.

- KEY**
-  Application boundary
  -  Waste Reception Area
  -  Enclosed and Covered Storage Area
  -  Waste Processing Area
  -  Container Storage Area
  -  Workshop
  -  Offices
  -  Showers / Mess Room
  -  Weighbridge Facilities
  -  Vehicle Manoeuvring and Parking Area
  -  Existing Buildings



Reproduction from the Ordnance Survey Data®  
by permission of Ordnance Survey®  
on behalf of the controller of Her Majesty's Stationery Office®  
© Crown Copyright 2006. All rights reserved Reference No. 00055100

REV	DATE	DESCRIPTION	BY
AMENDMENTS			
PROJECT PEBSHAM WASTE & RECYCLABLES			
TITLE TRANSFER STATION AND DEPOT			
EXISTING SITE LAYOUT			

Drawing Status: **FINAL ISSUE**

Dwg No: **PA03** Scale: 1: 500 @ A1

Drawn by: **JS** Requested by: **JJ** Checked by: **AW** Date: 29/11/06

**JACOBS** School Green, Shirley, Reading, Berkshire RG2 9HL  
www.jacobsworldwide.com

**VEOLIA** ENVIRONMENTAL SERVICES  
Veolia Environmental Services  
Engineering & Planning Dept.  
Dundas Spur, Dundas Lane,  
Portsmouth, PO3 5NY  
Tel: 02392 629470 Fax: 02392 629471